

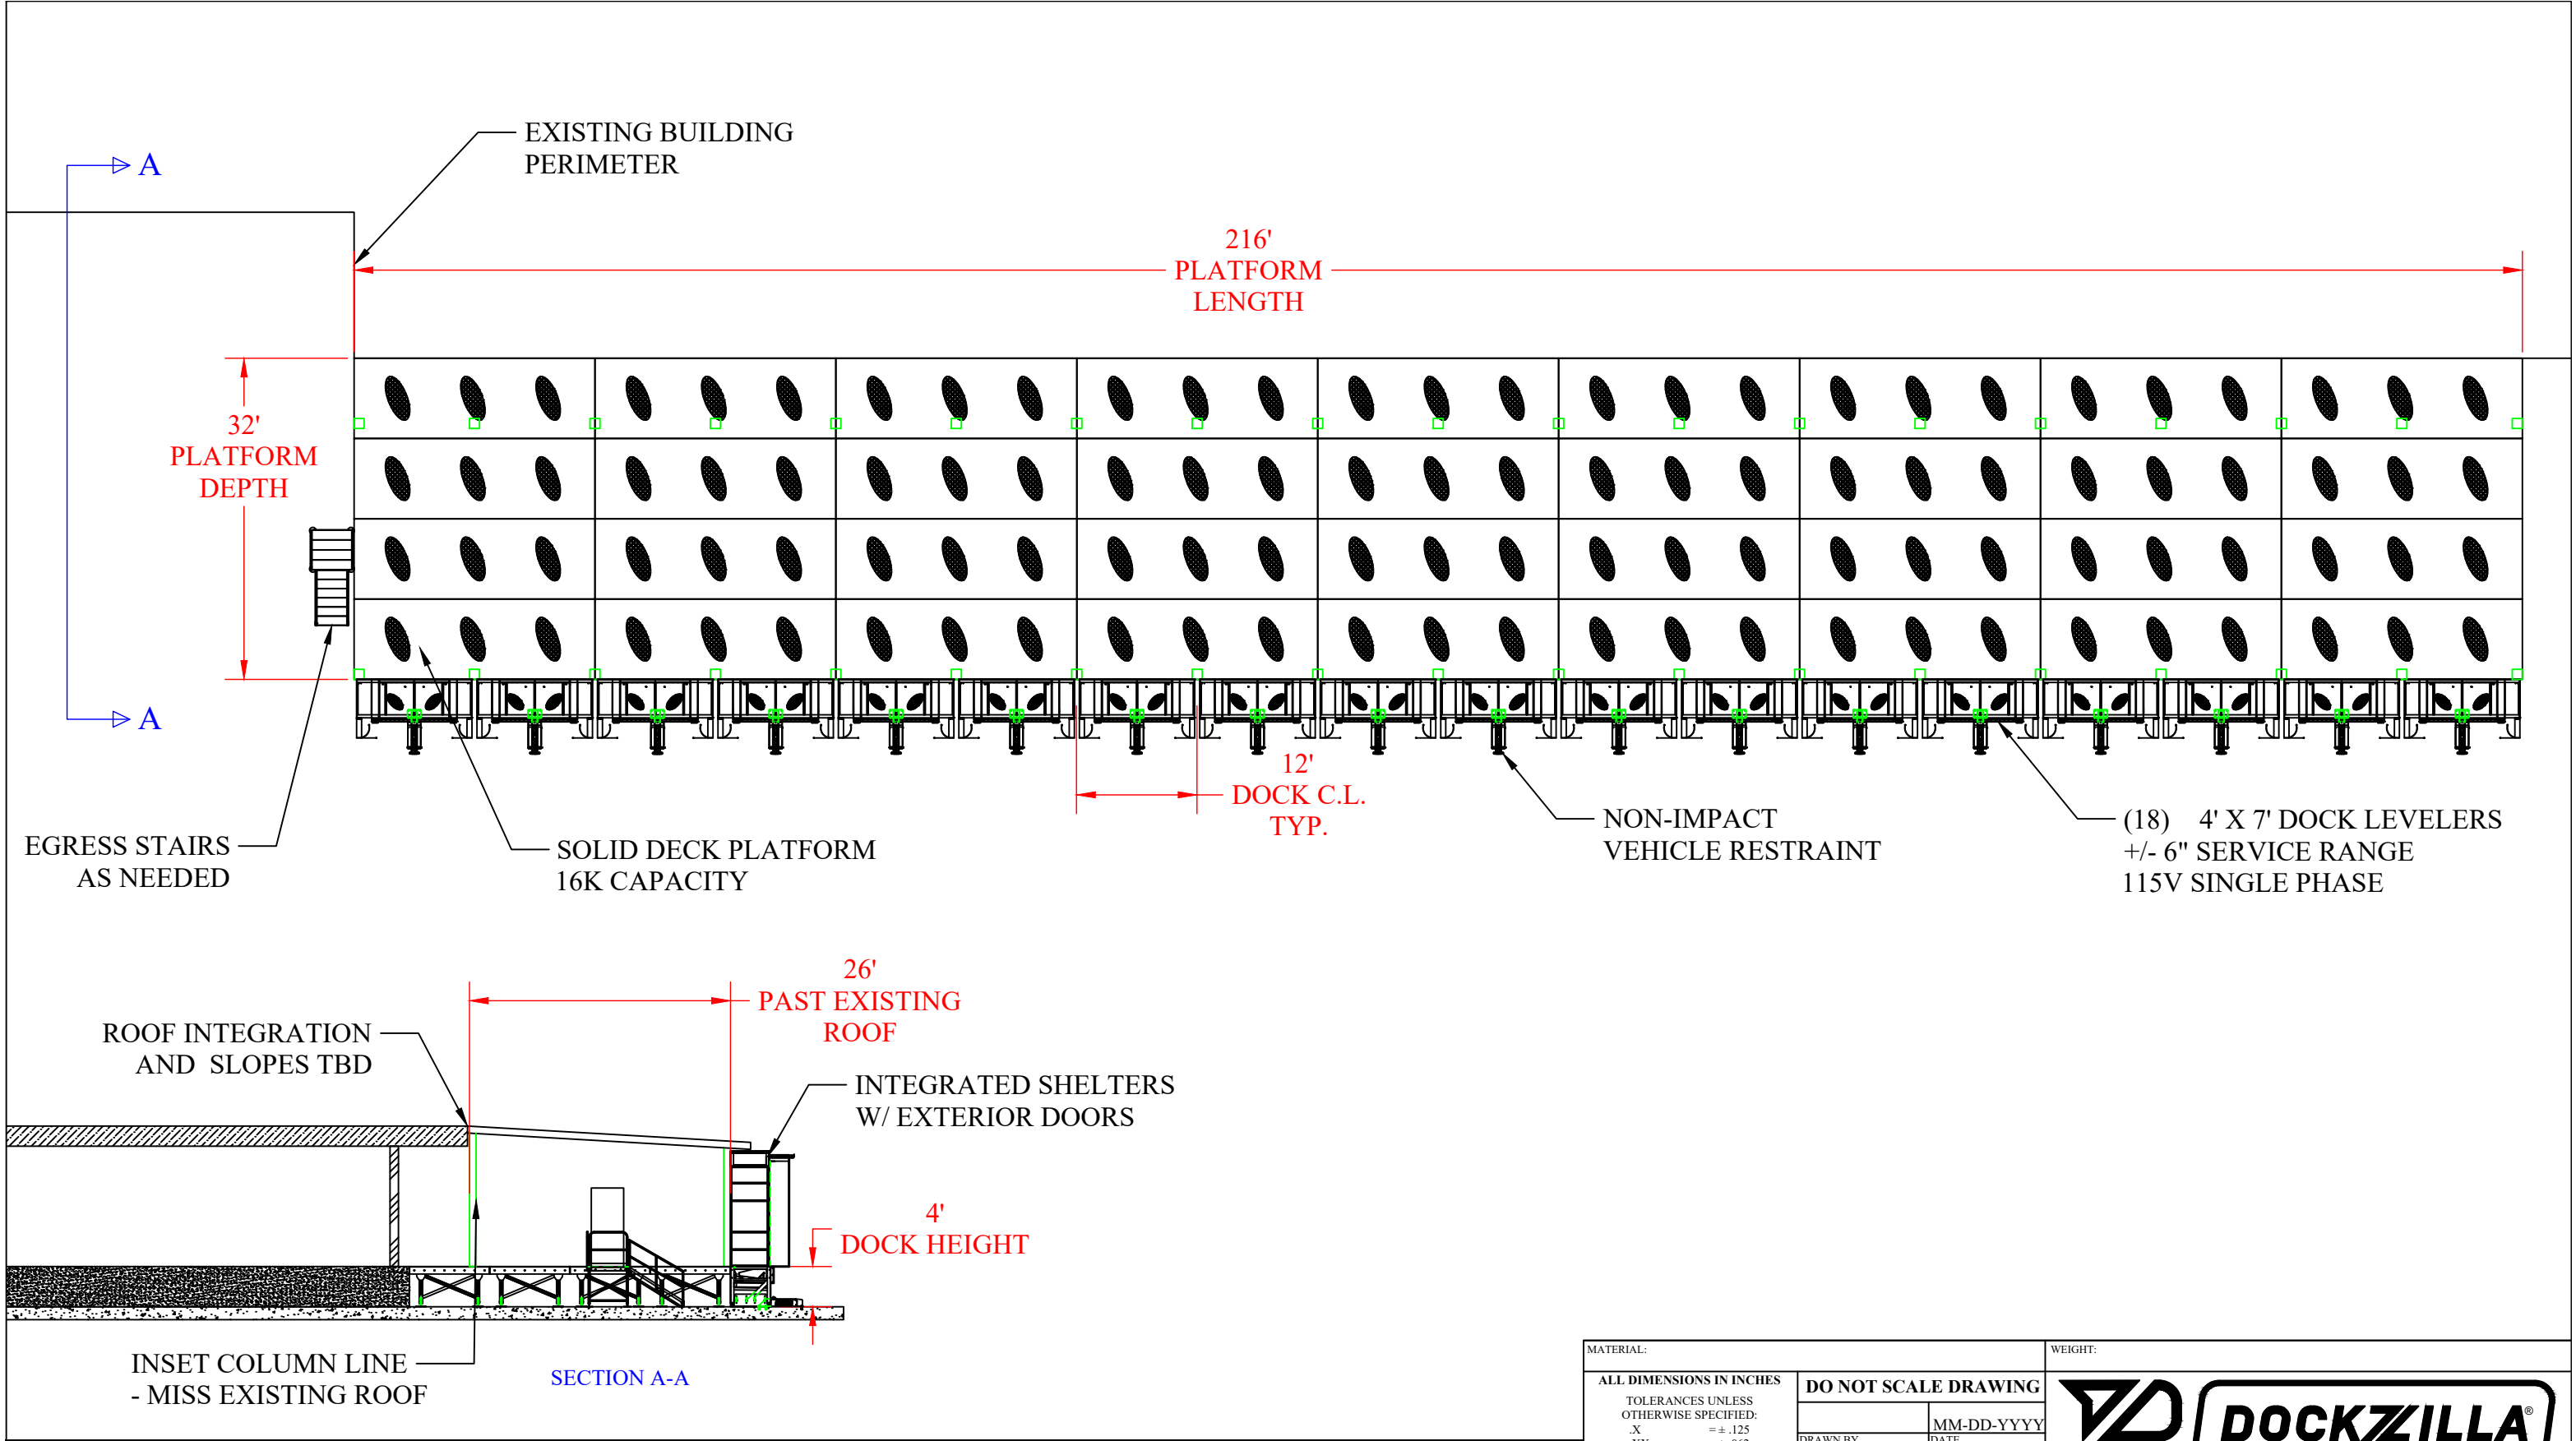


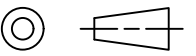



****NOT FOR CONSTRUCTION
FOR BIDDING PURPOSES ONLY****

MATERIAL:		WEIGHT:	
ALL DIMENSIONS IN INCHES TOLERANCES UNLESS OTHERWISE SPECIFIED: .X = ± .125 .XX = ± .062 .XXX = ± .031 .XXXX = ± .016 ANGLES = ± 1.0°	DO NOT SCALE DRAWING		
	DRAWN BY OLSON	DATE MM-DD-YYYY 7/14/26	
	CHECKED BY	DATE	
	APPROVED BY	DATE	
CONFIDENTIAL © 2026 DOCKZILLA CO.	THIRD ANGLE PROJECTION		TITLE BALANOFF COLLIERS 24 ANDREWS PRELIMINARY LAYOUTS
THIS DOCUMENT IS THE PROPERTY OF DOCKZILLA CO. SUBJECT MATTER HEREIN IS CONFIDENTIAL. DO NOT USE, REPRODUCE, COPY OF DISCLOSE EXCEPT WITH WRITTEN CONSENT OF DOCKZILLA CO.			DWG NO DZS40899
SCALE N/A		SIZE B	SHEET 1 OF 4
		REV A	

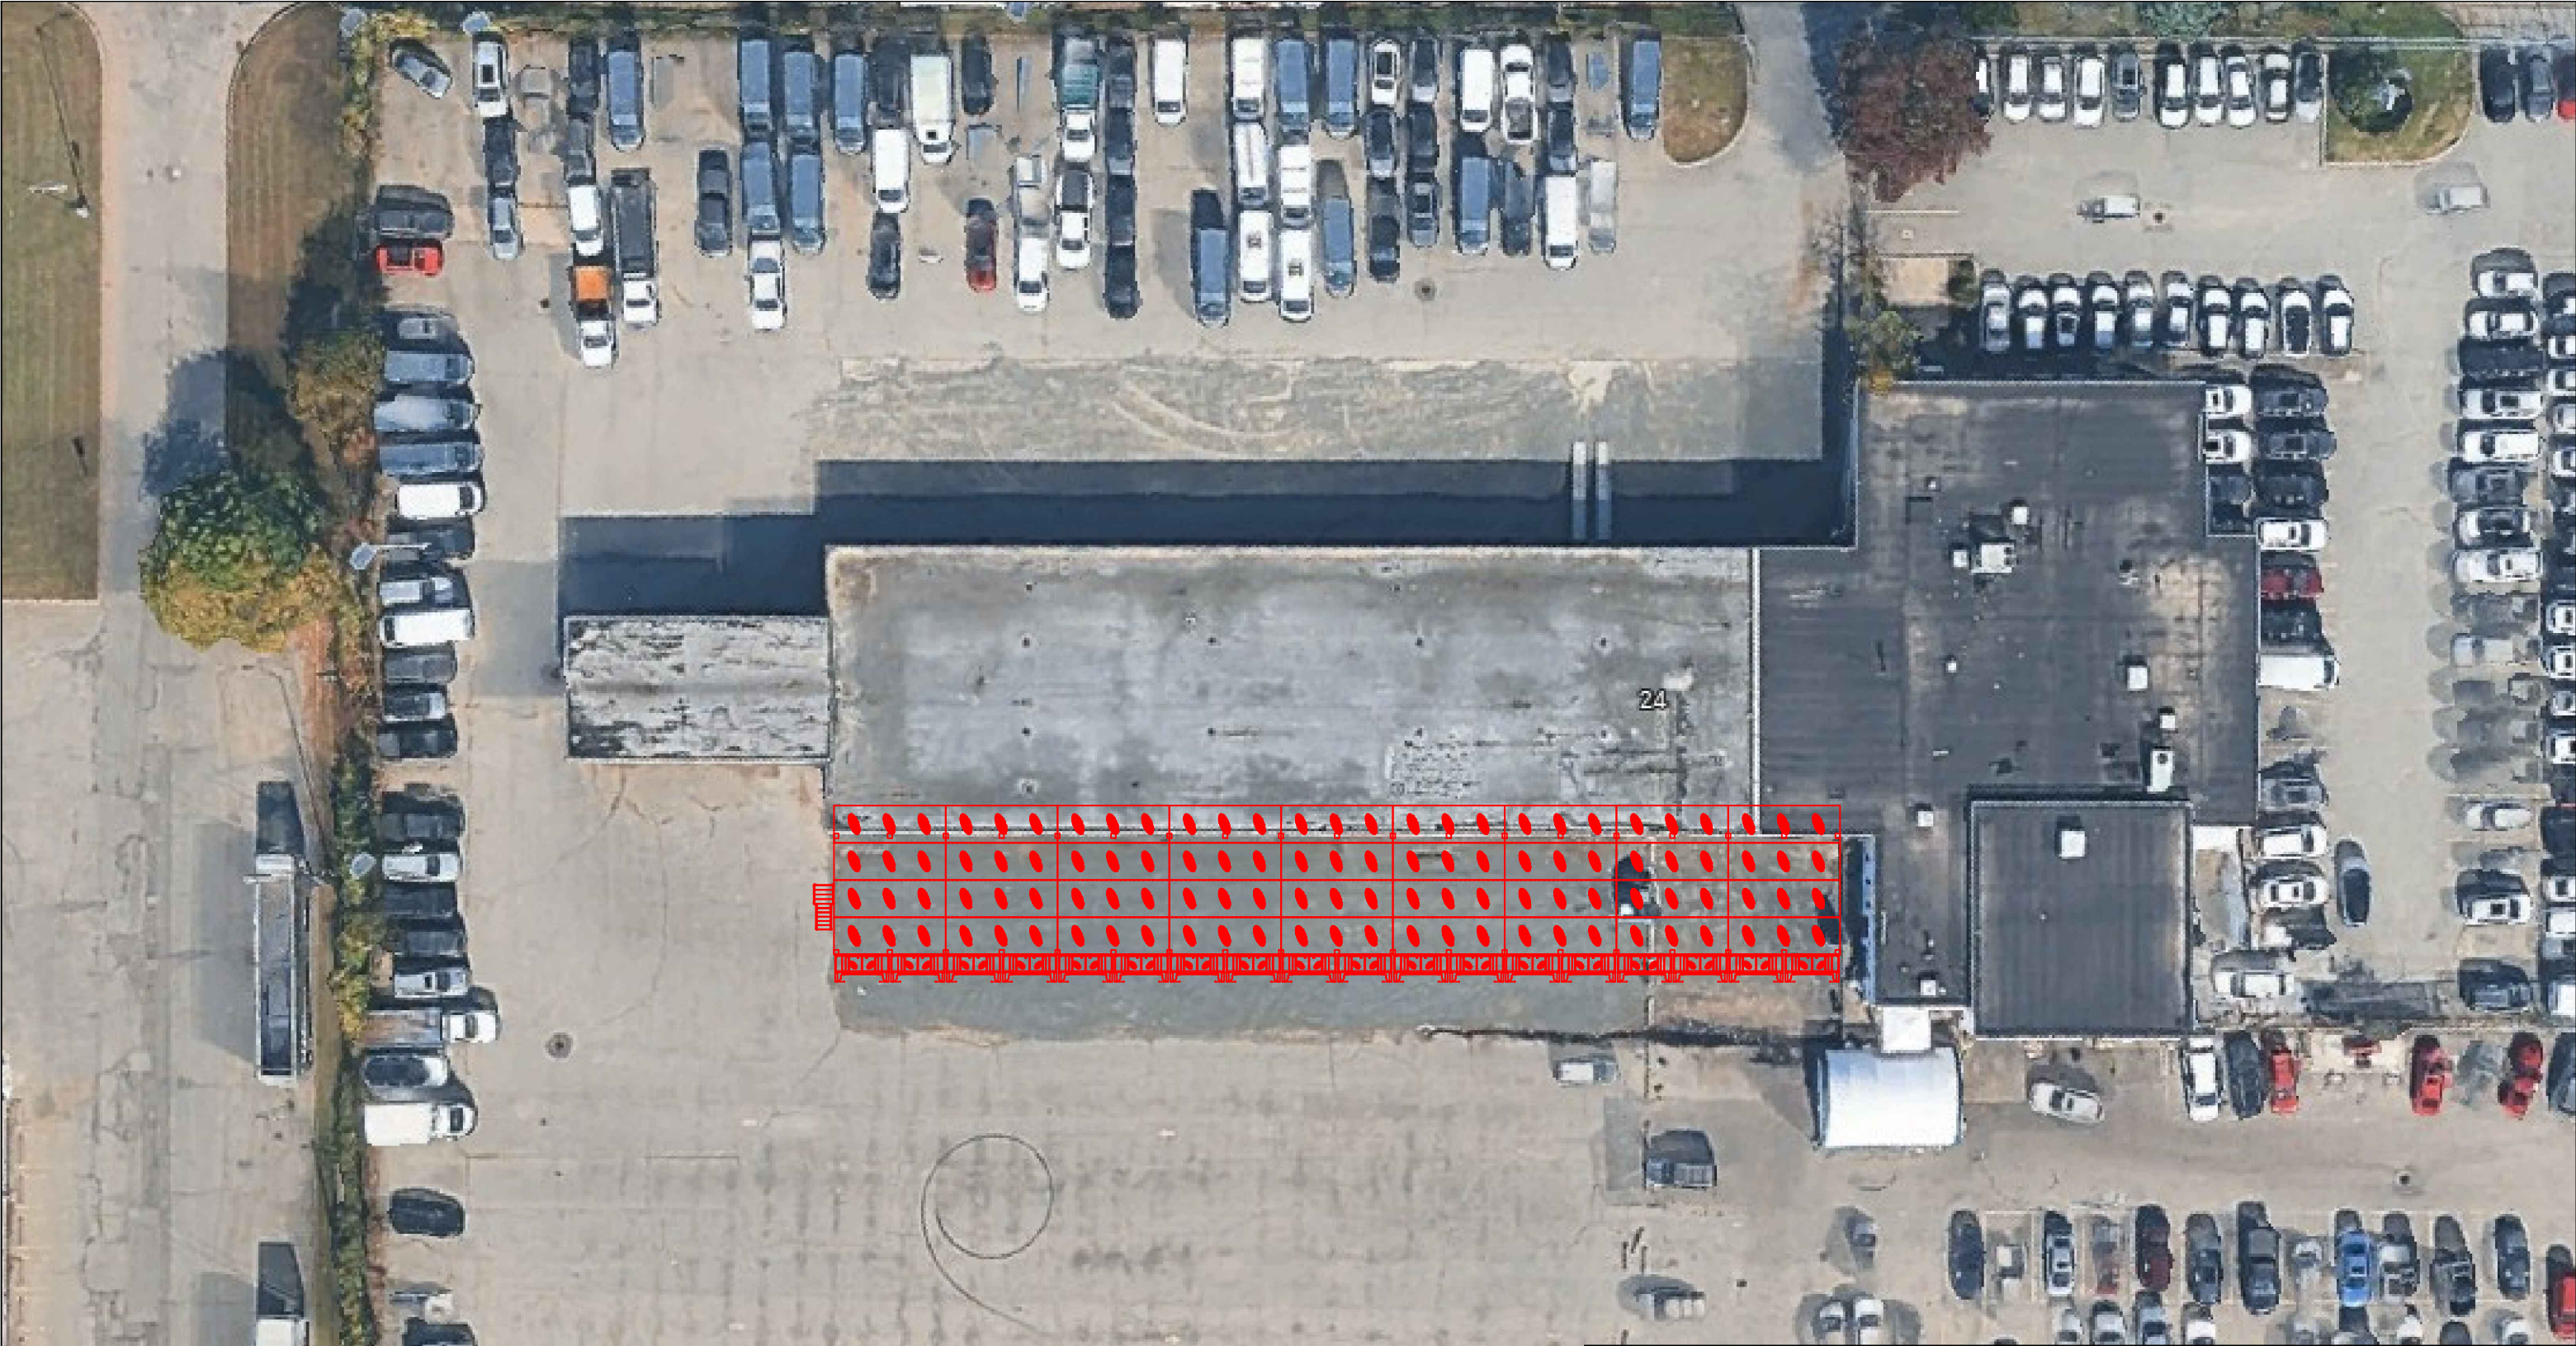


****NOT FOR CONSTRUCTION
FOR BIDDING PURPOSES ONLY****

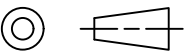MATERIAL:		WEIGHT:	
ALL DIMENSIONS IN INCHES TOLERANCES UNLESS OTHERWISE SPECIFIED: .X = ± .125 .XX = ± .062 .XXX = ± .031 .XXXX = ± .016 ANGLES = ± 1.0°	DO NOT SCALE DRAWING		
	DRAWN BY OLSON	MM-DD-YYYY DATE 7/14/26	
	CHECKED BY	DATE	
	APPROVED BY	DATE	
CONFIDENTIAL © 2026 DOCKZILLA CO. THIS DOCUMENT IS THE PROPERTY OF DOCKZILLA CO. SUBJECT MATTER HEREIN IS CONFIDENTIAL. DO NOT USE, REPRODUCE, COPY OF DISCLOSE EXCEPT WITH WRITTEN CONSENT OF DOCKZILLA CO.	THIRD ANGLE PROJECTION		TITLE BALANOFF COLLIERS 24 ANDREWS PRELIMINARY LAYOUTS
			DWG NO DZS40899
SCALE N/A		SIZE B	SHEET 2 OF 4
		REV A	

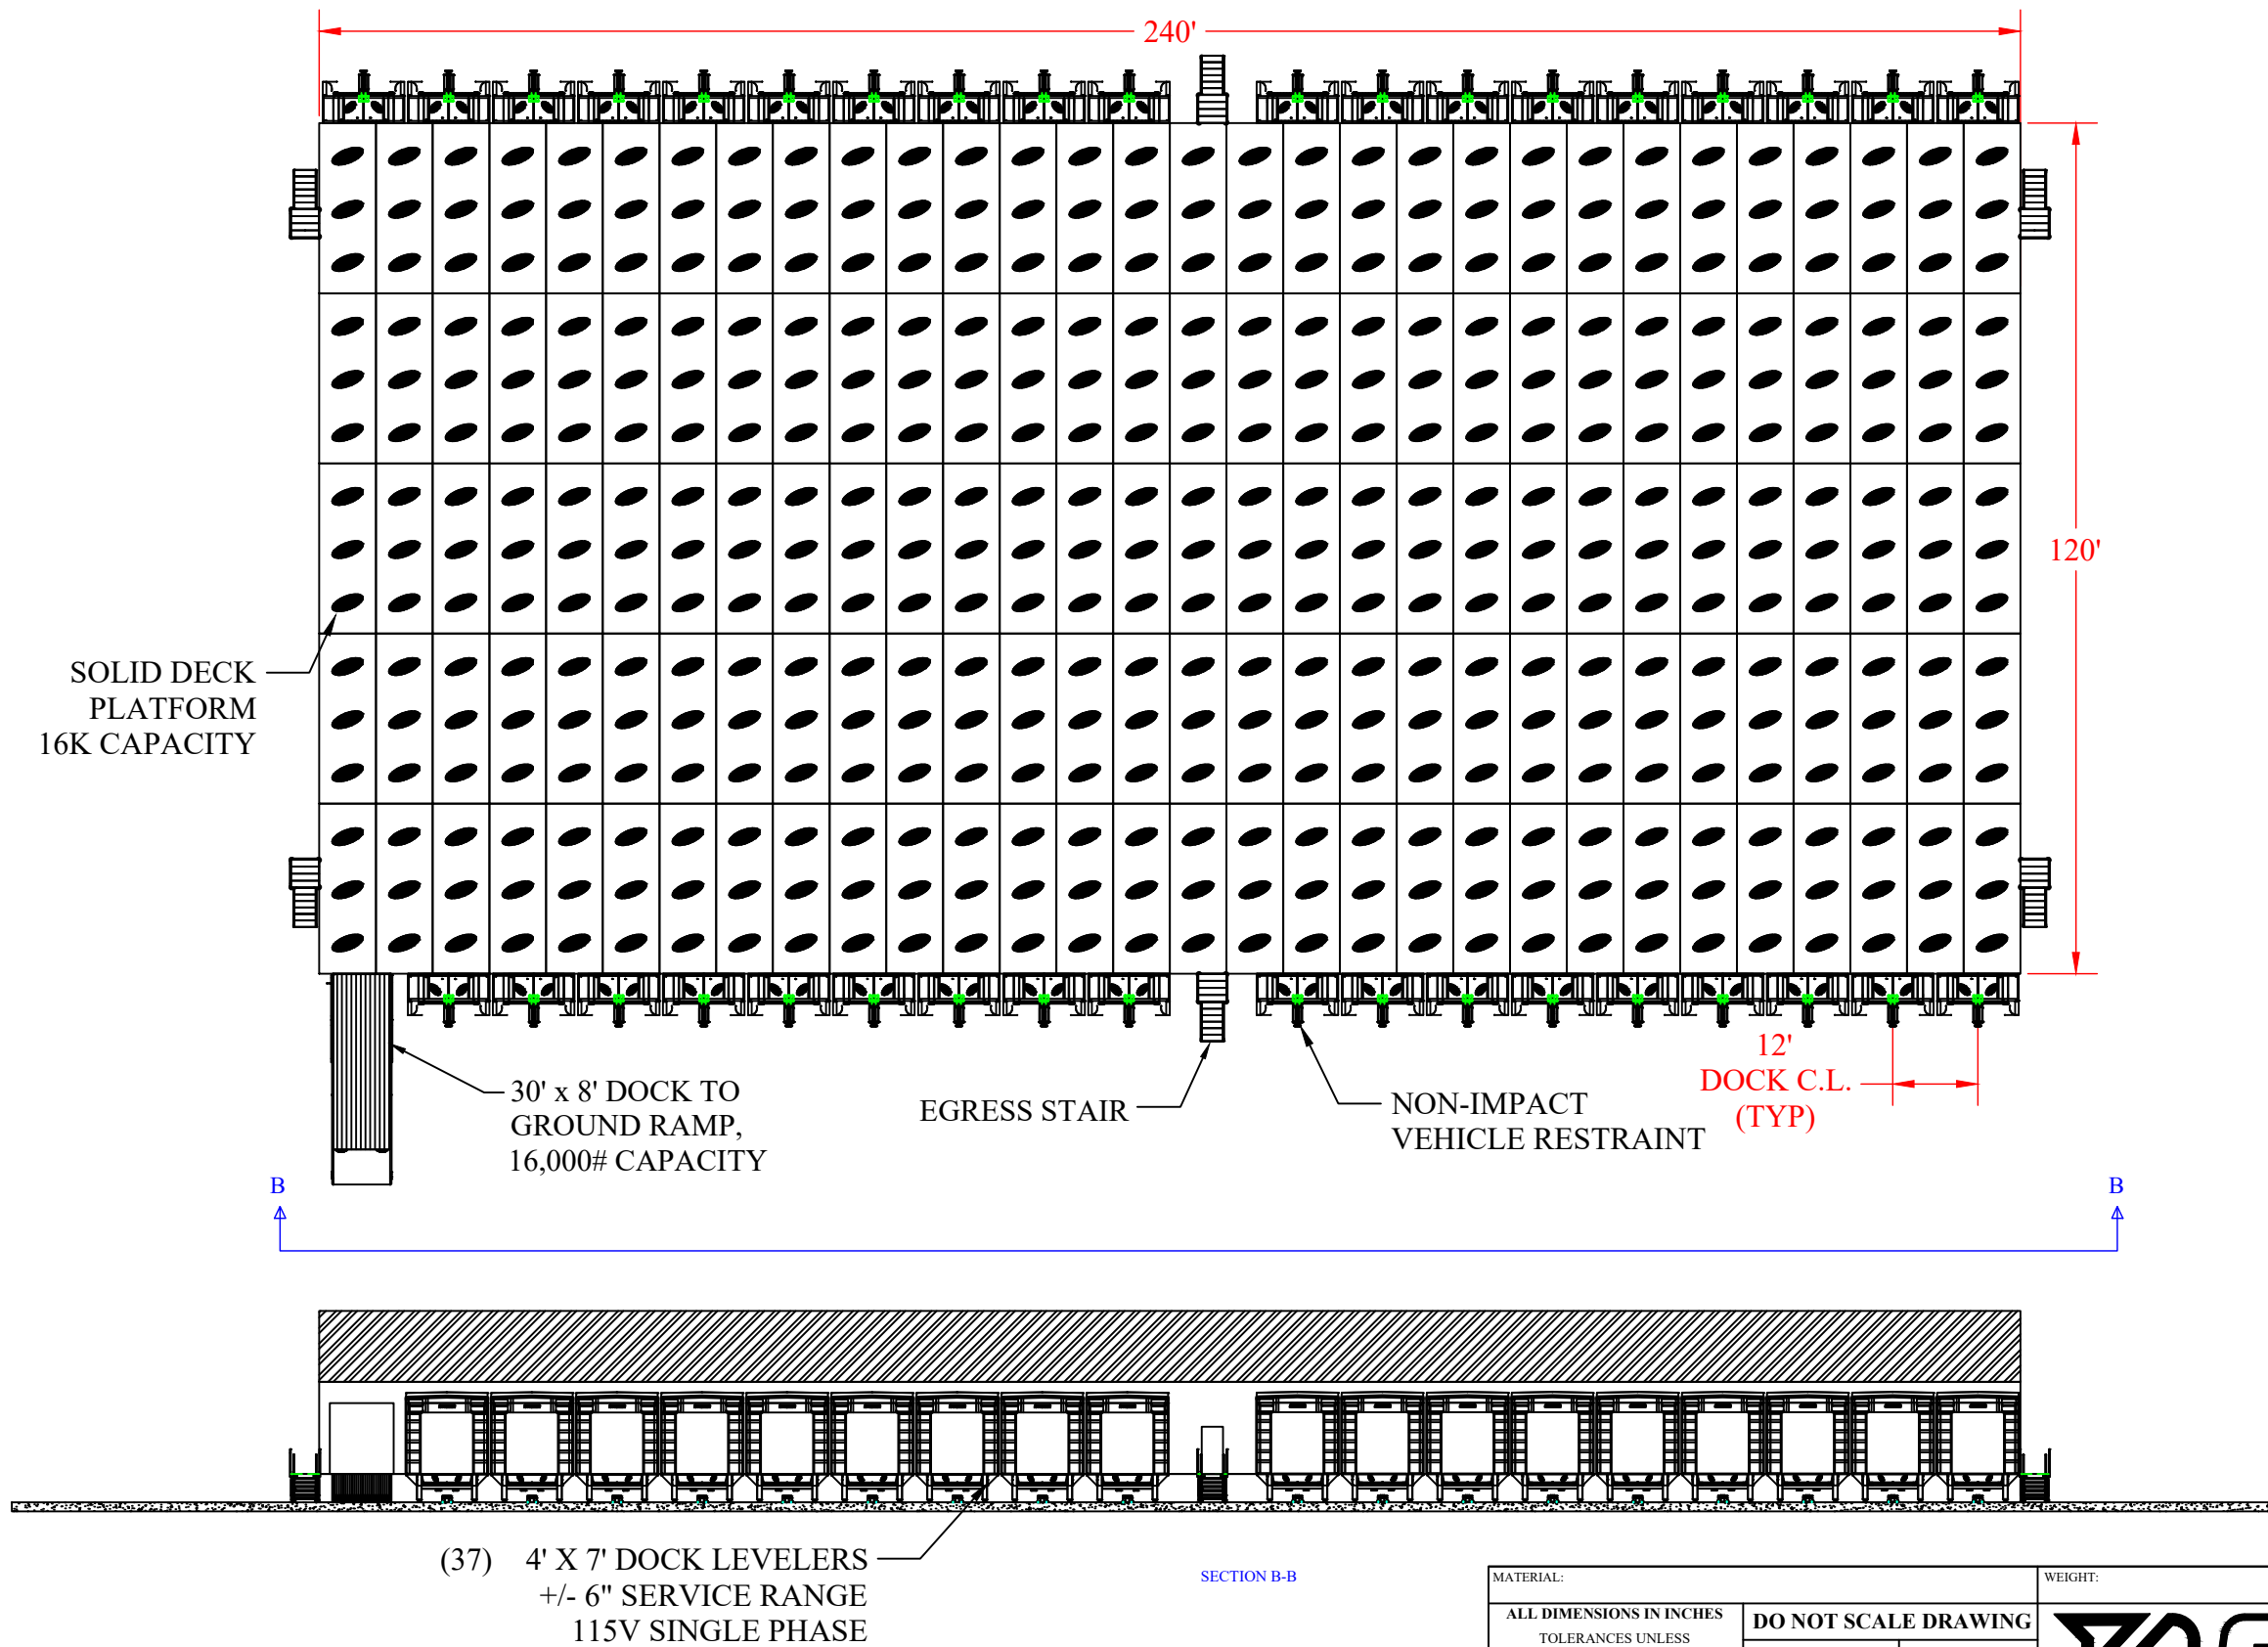


****NOT FOR CONSTRUCTION
FOR BIDDING PURPOSES ONLY****

MATERIAL:			WEIGHT:		
ALL DIMENSIONS IN INCHES TOLERANCES UNLESS OTHERWISE SPECIFIED: .X = ± .125 .XX = ± .062 .XXX = ± .031 .XXXX = ± .016 ANGLES = ± 1.0°	DO NOT SCALE DRAWING				
	DRAWN BY OLSON	MM-DD-YYYY DATE 7/14/26			
	CHECKED BY	DATE	TITLE BALANOFF COLLIER'S 24 ANDREWS PRELIMINARY LAYOUTS		
	APPROVED BY	DATE	DWG NO DZS40899		
THIRD ANGLE PROJECTION			SCALE N/A		
THIS DOCUMENT IS THE PROPERTY OF DOCKZILLA CO. SUBJECT MATTER HEREIN IS CONFIDENTIAL. DO NOT USE, REPRODUCE, COPY OR DISCLOSE EXCEPT WITH WRITTEN CONSENT OF DOCKZILLA CO.			SIZE B	SHEET 3 OF 4	REV A

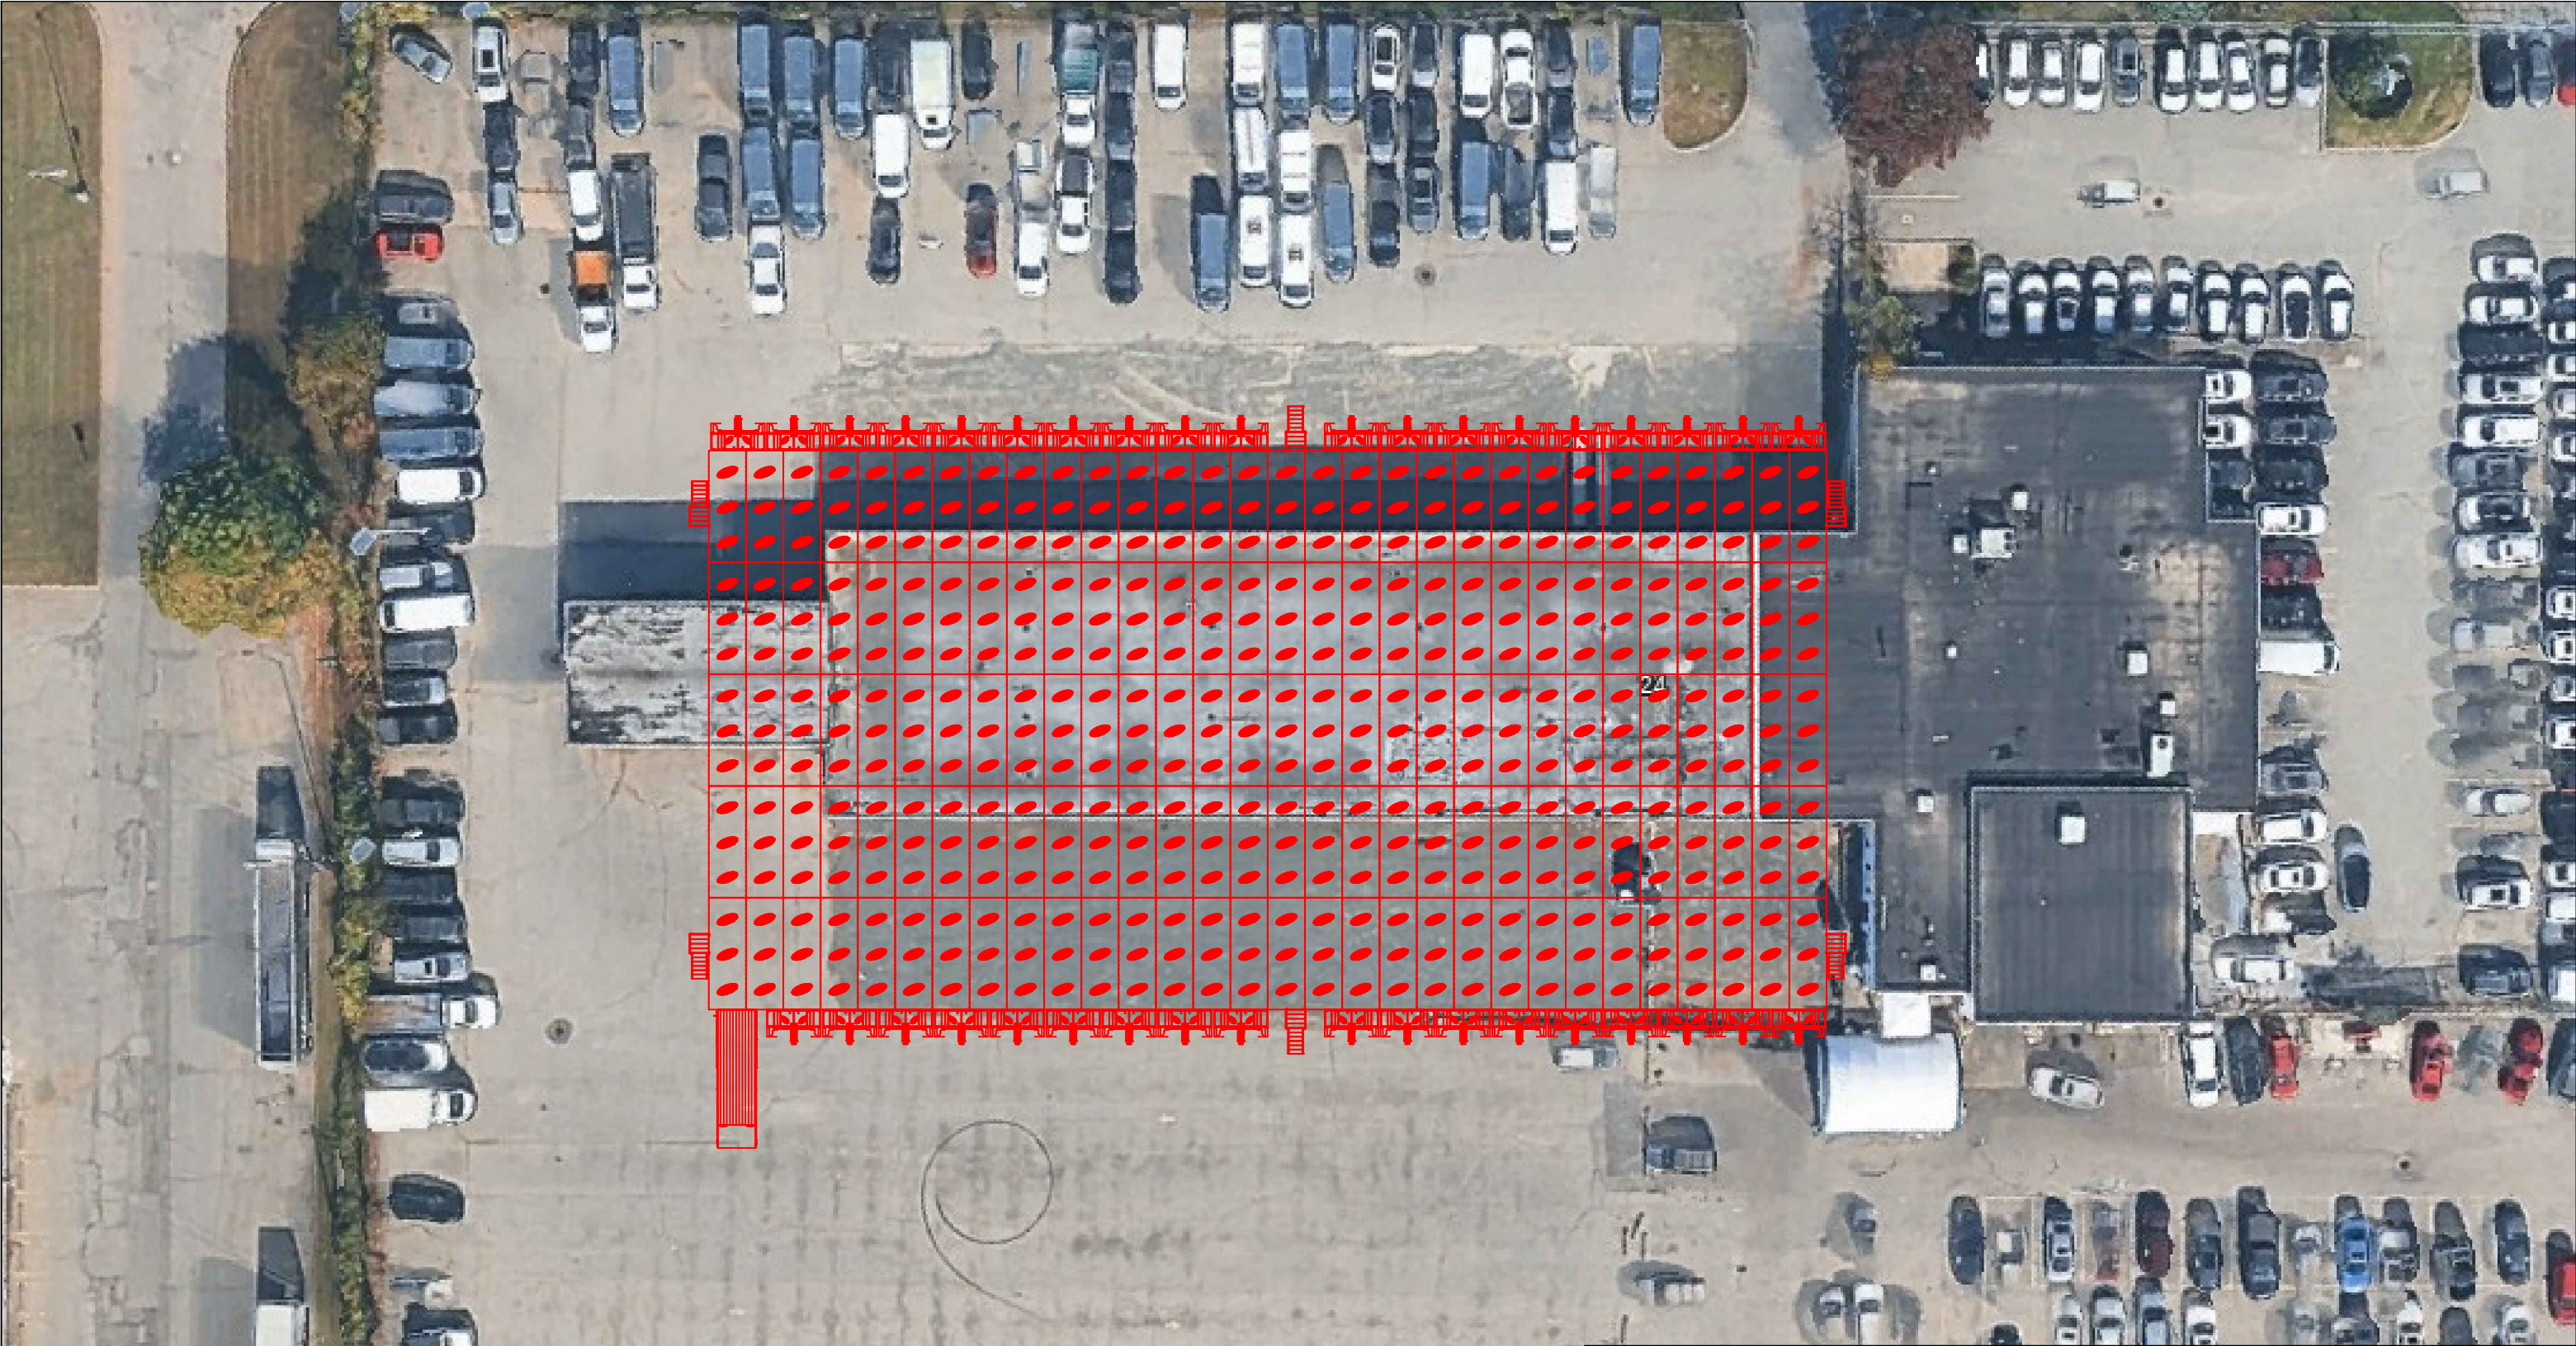

****NOT FOR CONSTRUCTION
FOR BIDDING PURPOSES ONLY****

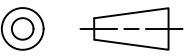MATERIAL:		WEIGHT:	
ALL DIMENSIONS IN INCHES TOLERANCES UNLESS OTHERWISE SPECIFIED: .X = ± .125 .XX = ± .062 .XXX = ± .031 .XXXX = ± .016 ANGLES = ± 1.0°	DO NOT SCALE DRAWING		
	DRAWN BY OLSON	DATE MM-DD-YYYY 7/14/26	
	CHECKED BY	DATE	
	APPROVED BY	DATE	
CONFIDENTIAL © 2026 DOCKZILLA CO. THIS DOCUMENT IS THE PROPERTY OF DOCKZILLA CO. SUBJECT MATTER HEREIN IS CONFIDENTIAL. DO NOT USE, REPRODUCE, COPY OF DISCLOSE EXCEPT WITH WRITTEN CONSENT OF DOCKZILLA CO.	THIRD ANGLE PROJECTION		TITLE BALANOFF COLLIERS 24 ANDREWS PRELIMINARY LAYOUTS
			DWG NO DZS40899
SCALE N/A		SIZE B	SHEET 4 OF 4
		REV A	